


(Not to Scale)

PARTIAL BACKFILL
QUARRY FACE DETAIL - ONE LIFTS




(Not to Scale)

PARTIAL BACKFILL
QUARRY FACE DETAIL - ONE LIFTS

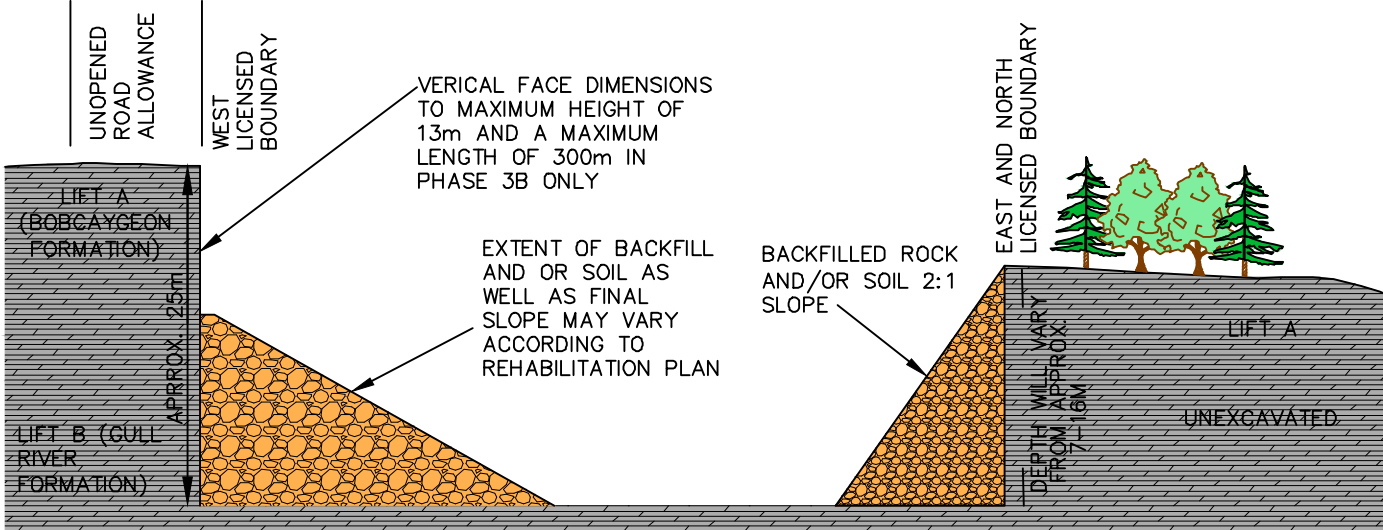

(Not to Scale)

 

ALTERNATIVE 2



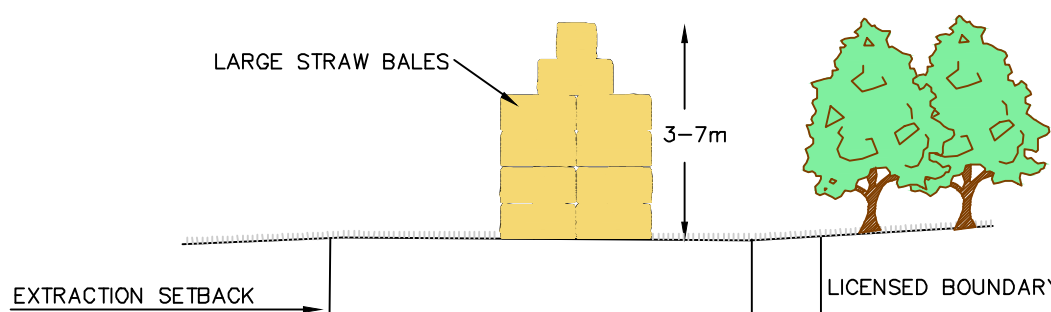


Diagram illustrating a support and barrier system. The structure is labeled "SUPPORT AND BARRIER" and has a height of "3-7m". It is positioned between the "EXTRACTION SETBACK" and the "LICENSED BOUNDARY".







(Not to Scale)

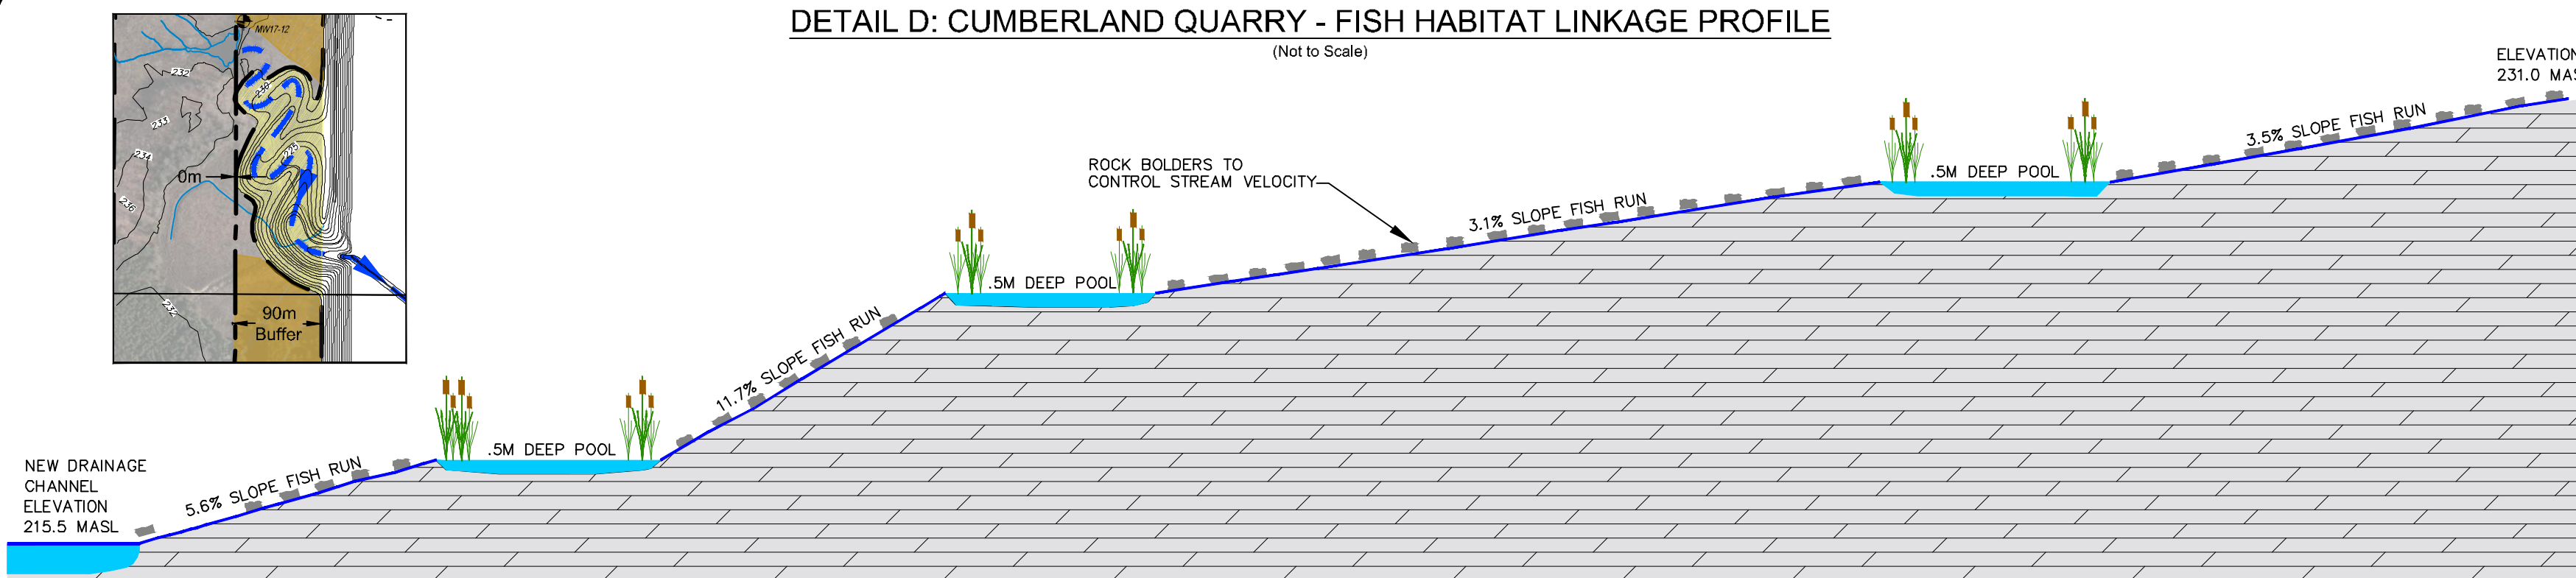


(Not to Scale)

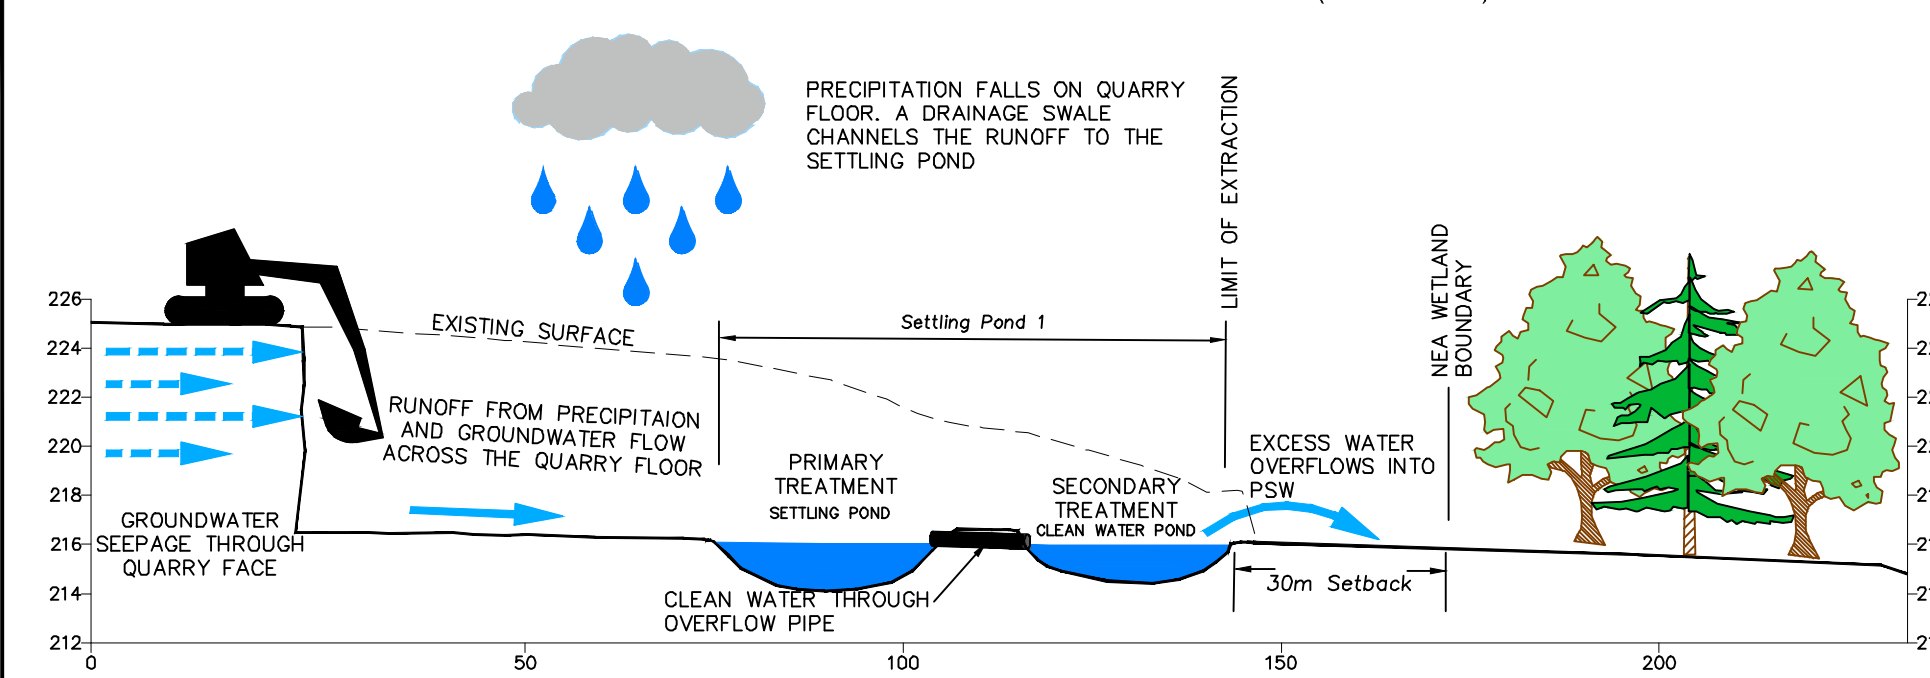




to Scale)

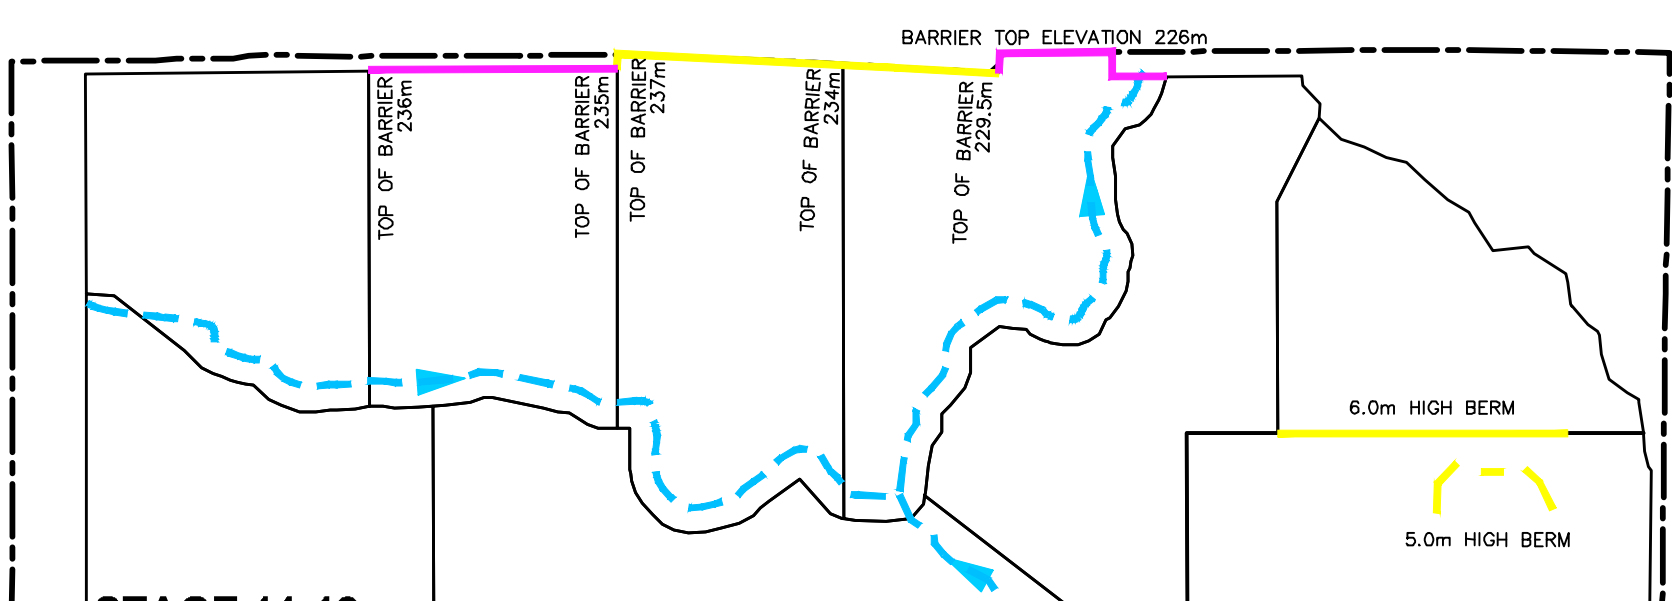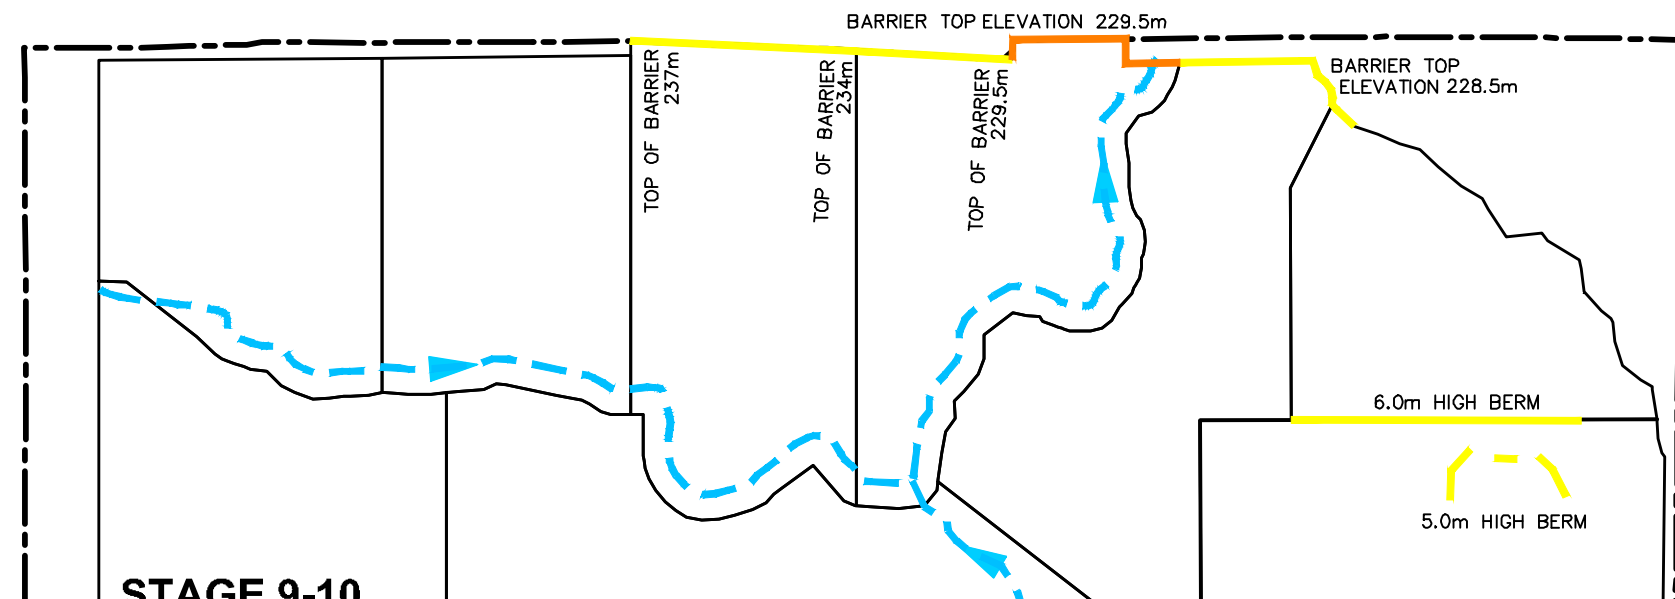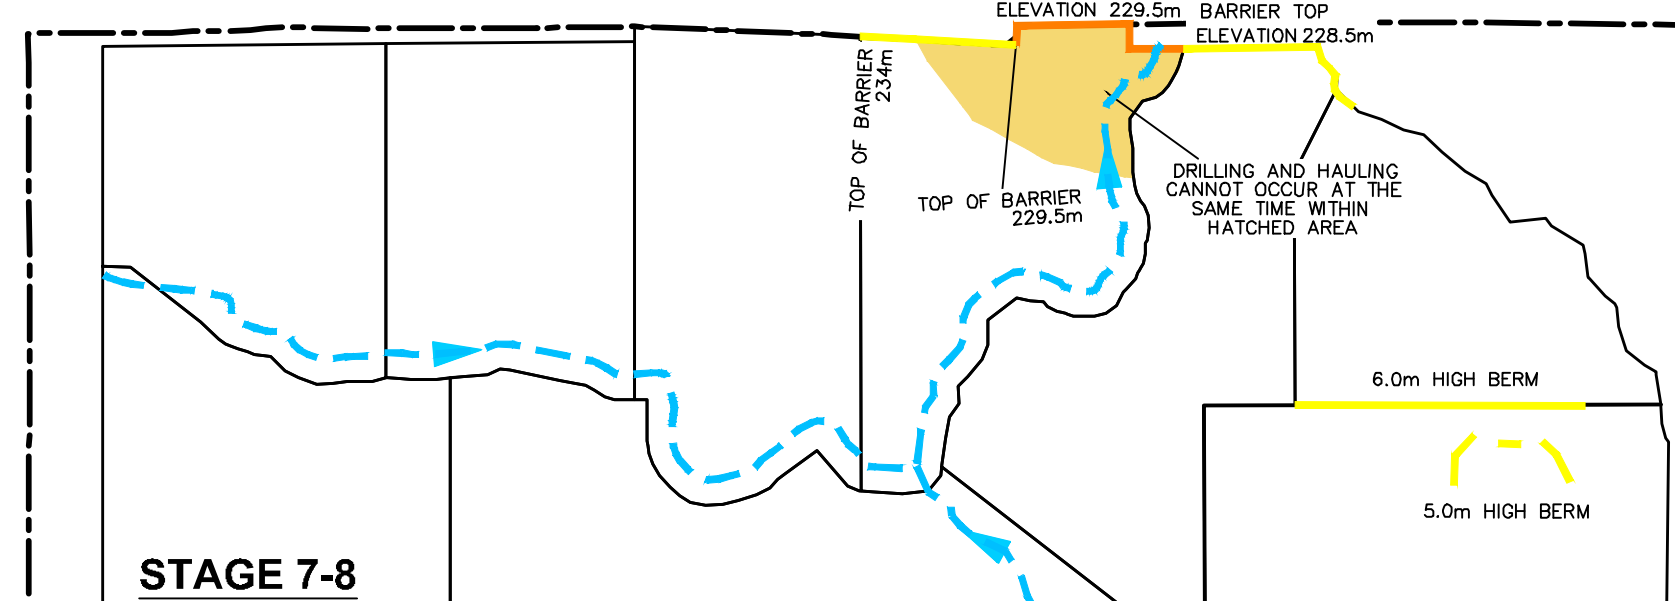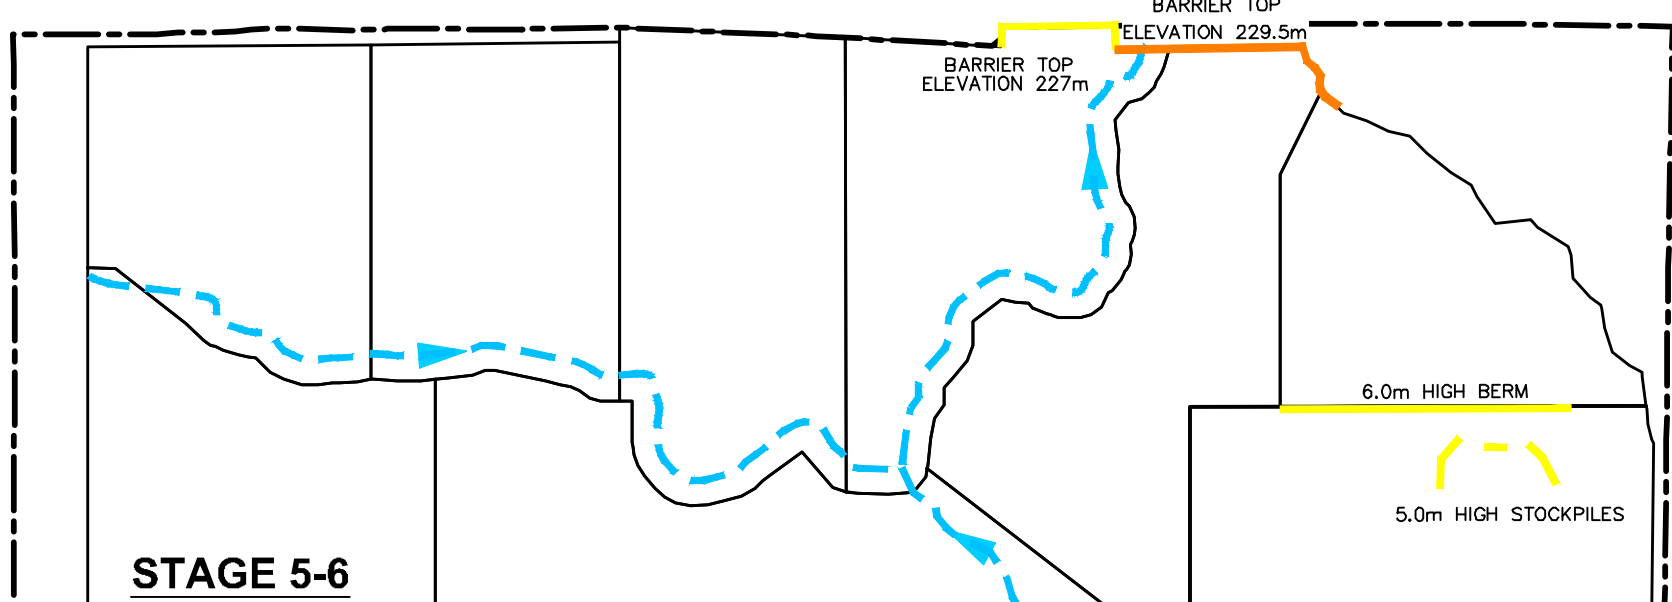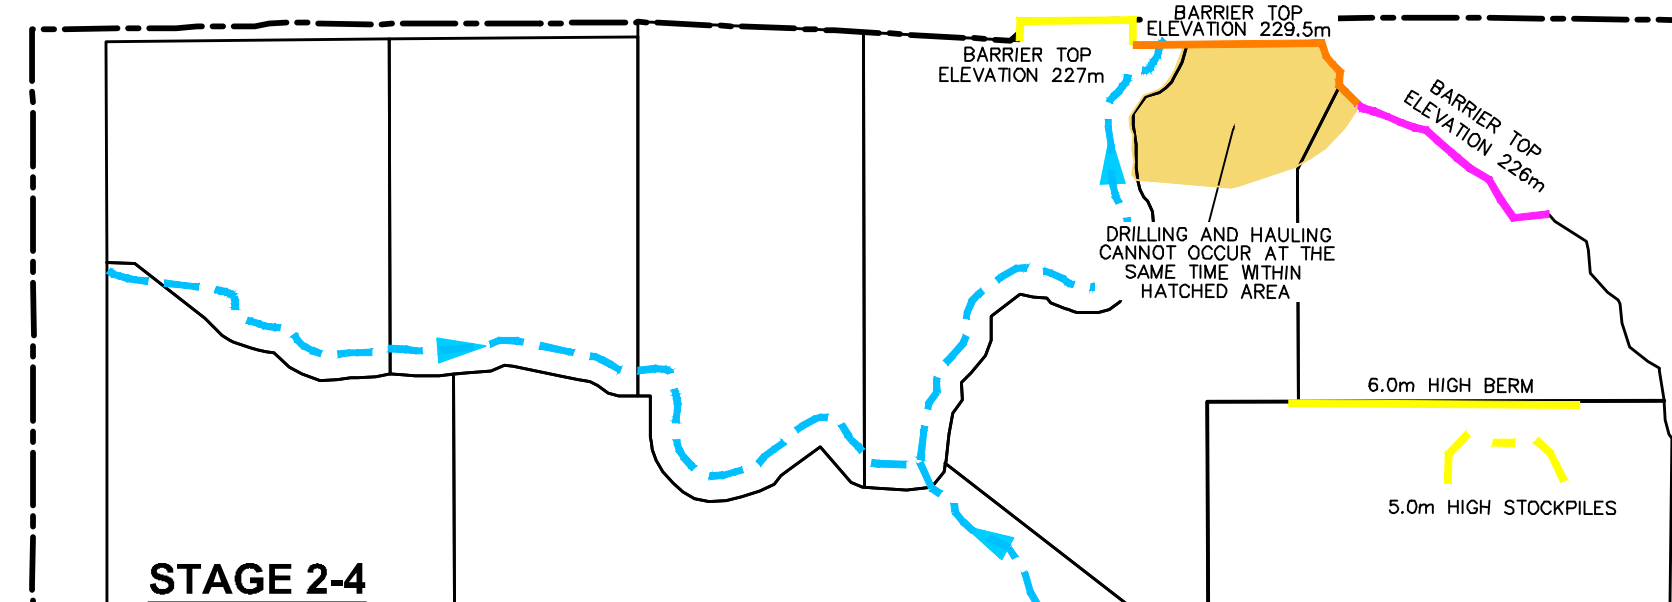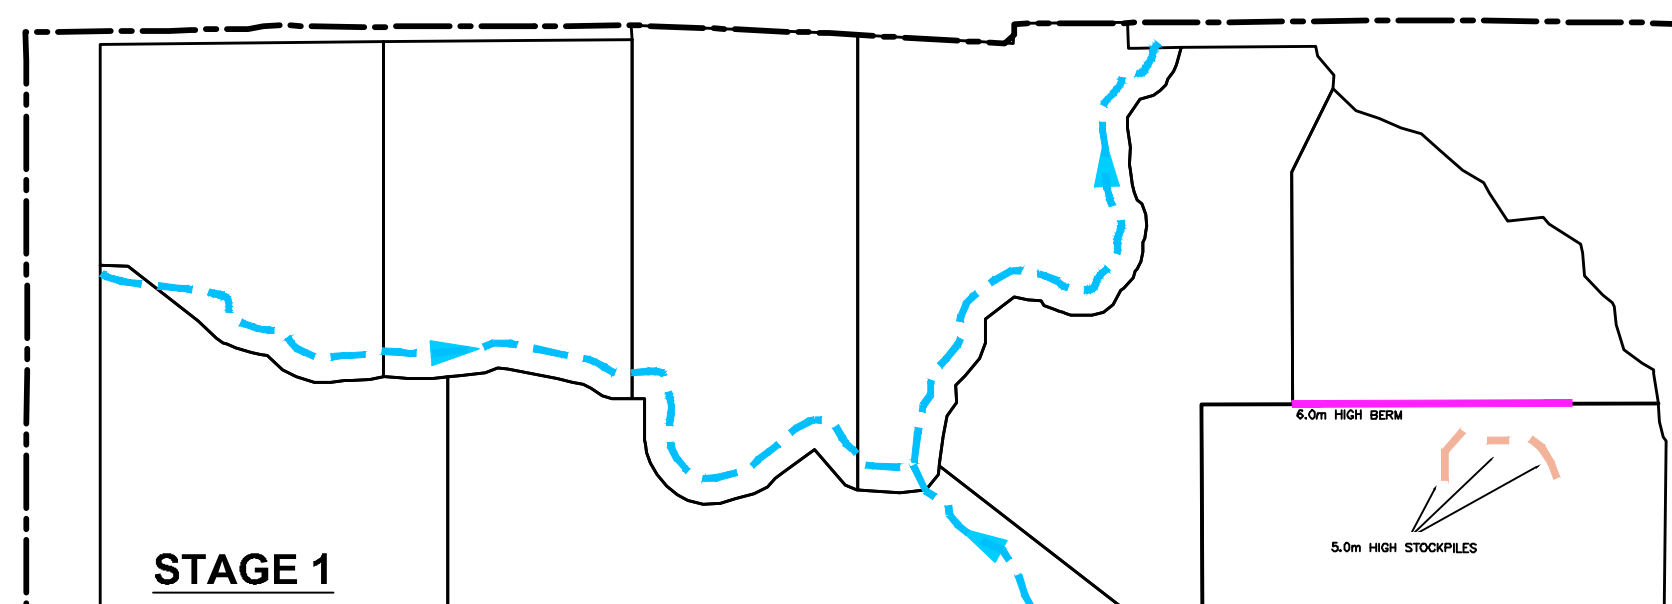

(Not to Scale)

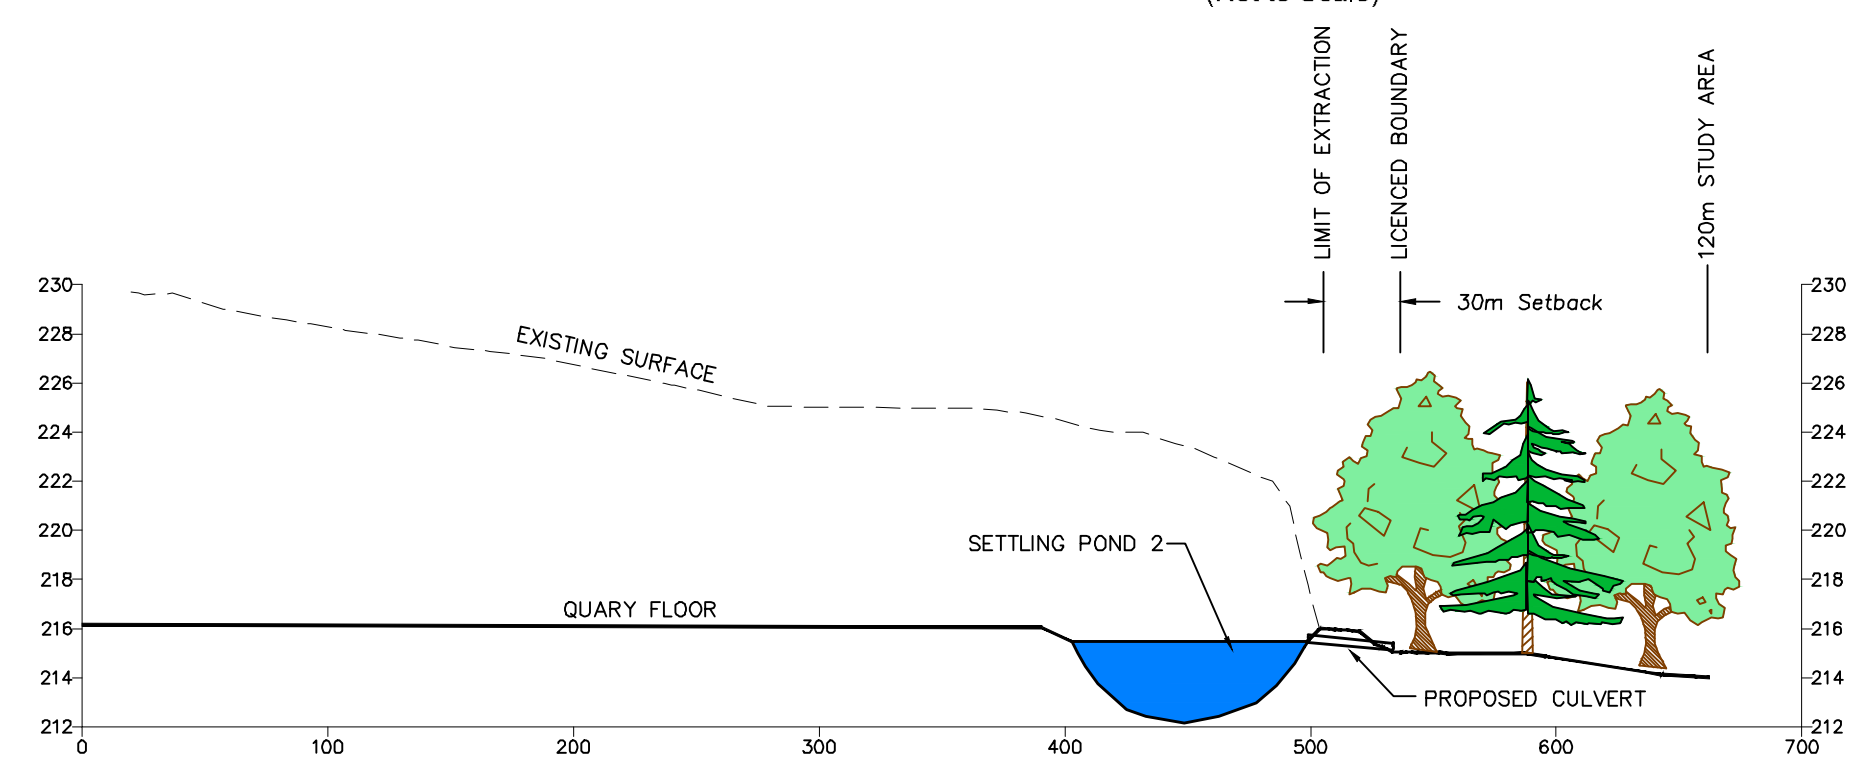

(Not to Scale)

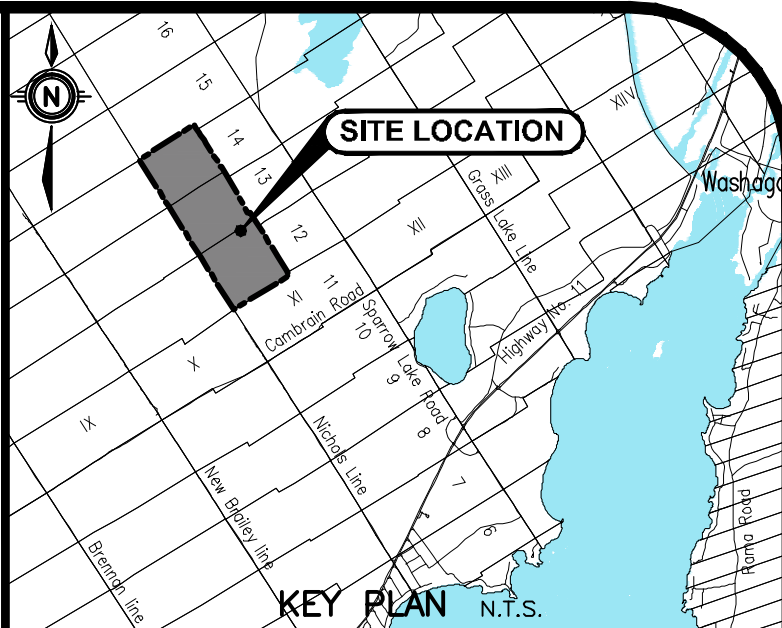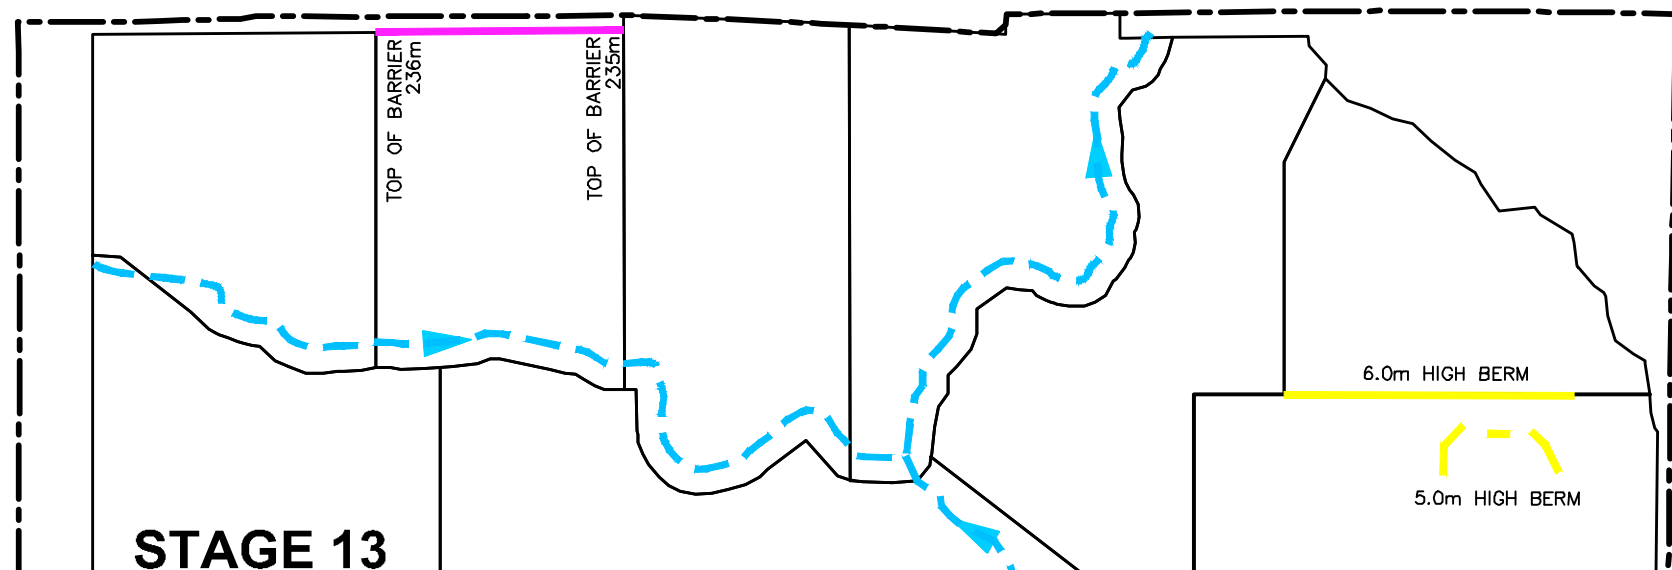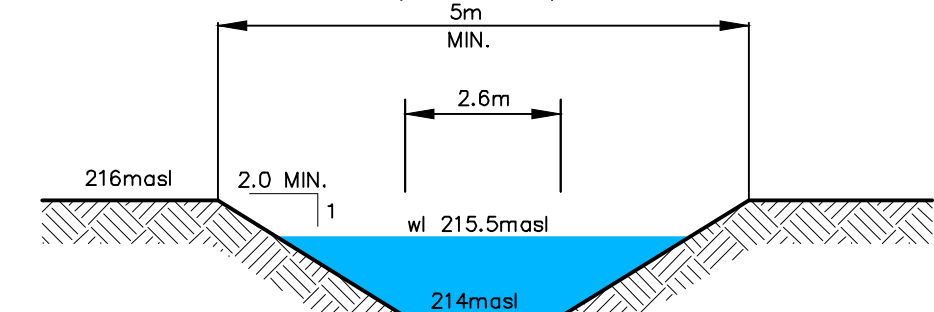

SITE PLAN AMENDMENTS		
NO.	REVISION	BY DATE



Engineers / Scientists / Surveyors

www.mte85.com

154

David W. Kennedy

A circular professional seal for a Licensed Professional Engineer in the Province of Ontario. The seal features the text "LICENSED PROFESSIONAL ENGINEER" around the top and "PROVINCE OF ONTARIO" around the bottom. In the center, the name "V. E. ROWE" is printed above a date stamp "04/20/18". A handwritten signature is scrawled across the top half of the seal.

DECLARATION OF PURPOSE
THIS SITE PLAN IS PREPARED UNDER THE AGGREGATE
RESOURCES ACT FOR A CLASS 'A' LICENCE, CATEGORY 2.

PROJECT

CUMBERLAND QUARRY

LICENSEE: SEVERN AGGREGATES LIMITED

151 WHITEHALL DRIVE,
MARIHAM, ONTARIO
L3R 9T1

DRAWING

**OPERATIONAL
DETAILS**

**WEST HALF LOTS 12, 13 AND 14, CONCESSION 11
GEOGRAPHIC TOWNSHIP OF ORILLIA, NORTH DIVISION
TOWNSHIP OF SEVERN, COUNTY OF SIMCOE**

Project Manager J. Planagan	Project No. 33876-300
Design By	Checked By
Drawn By S.X.P	Checked By
Surveyed By	Sheet No.
Date April 24, 2018	4
Scale 1:125	Sheet 4 of 8